
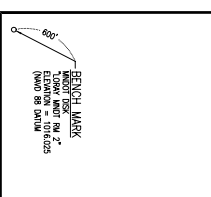


HAUGHTON AVENUE

HOWARD DRIVE

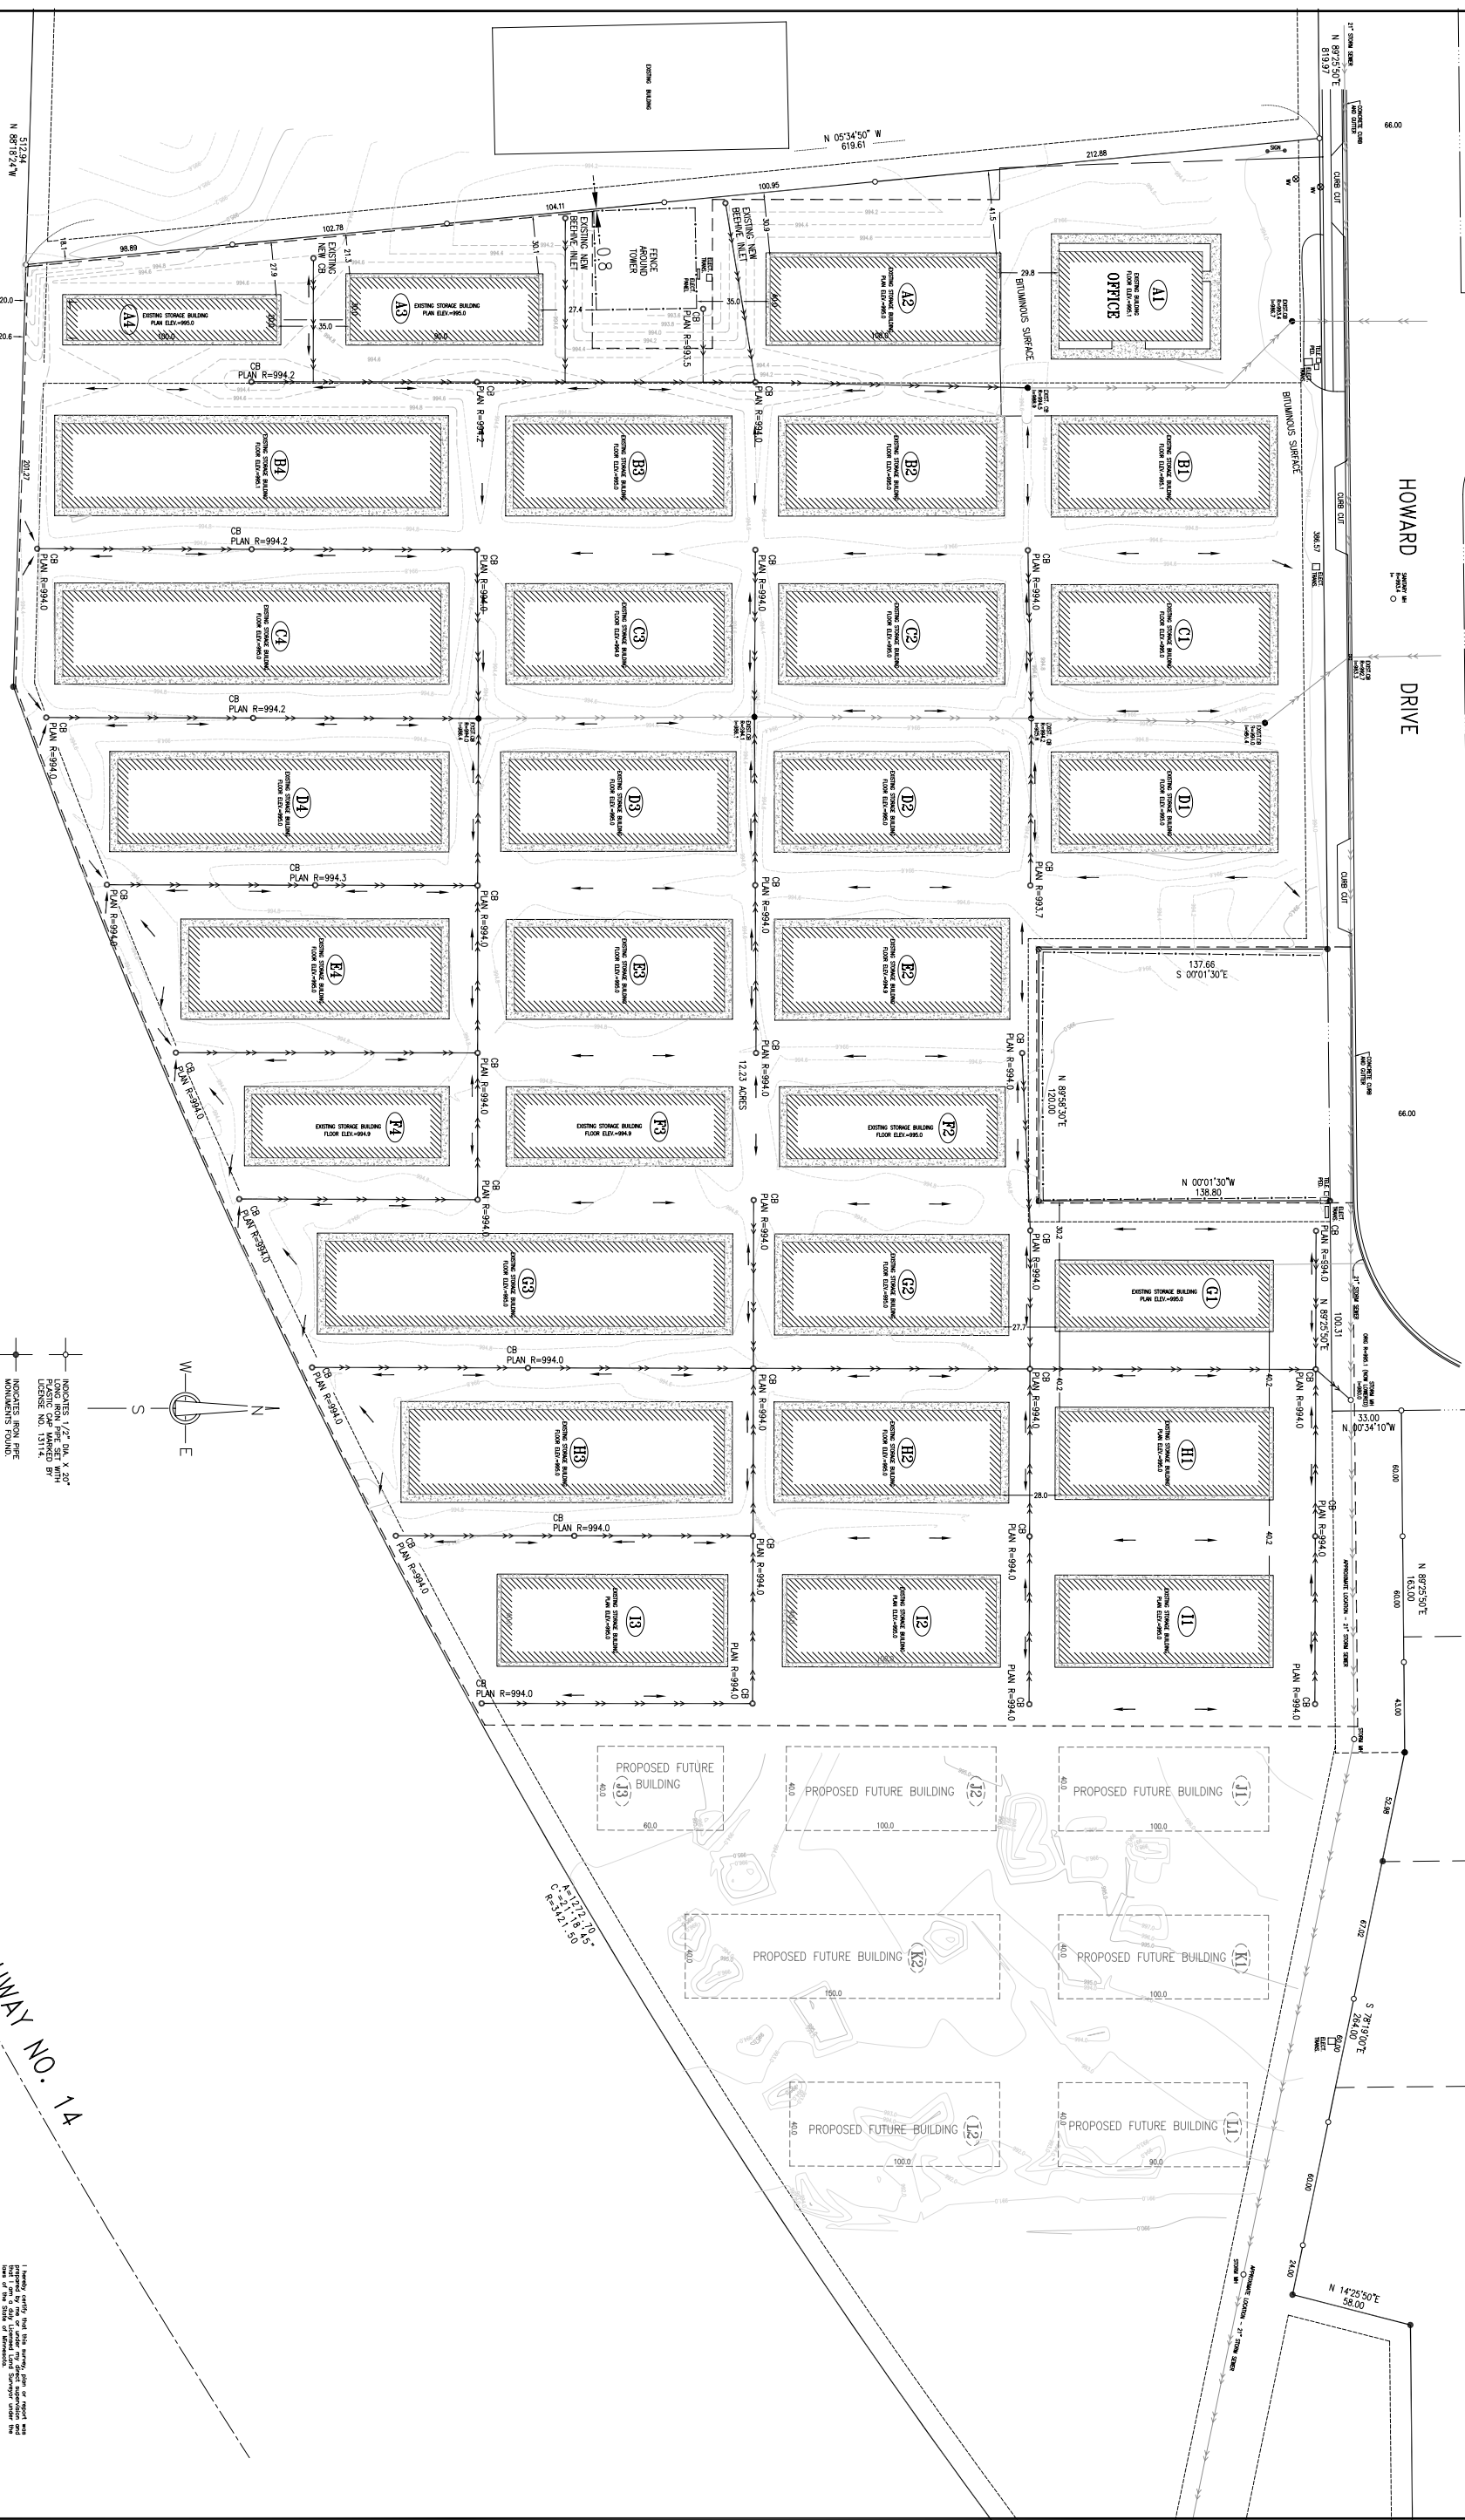

NOTE:
 STOPLAN RM SEWEPLAN R SIZE &
 GPLAN RADES BY OTHEPLAN RS

U.S. HIGHWAY NO. 14

TOPOGRAPHIC SITE PLAN
 LOT 2, BLOCK 1,
 ARNOLD SUBDIVISION NO. 3
 FOR: ARNOLD'S STORAGE (DAN ARNOLD)
 DATE: FEB. 2007
 F.B. IN FILE 10241